


200 Amp Meter Pole (18' Pole)

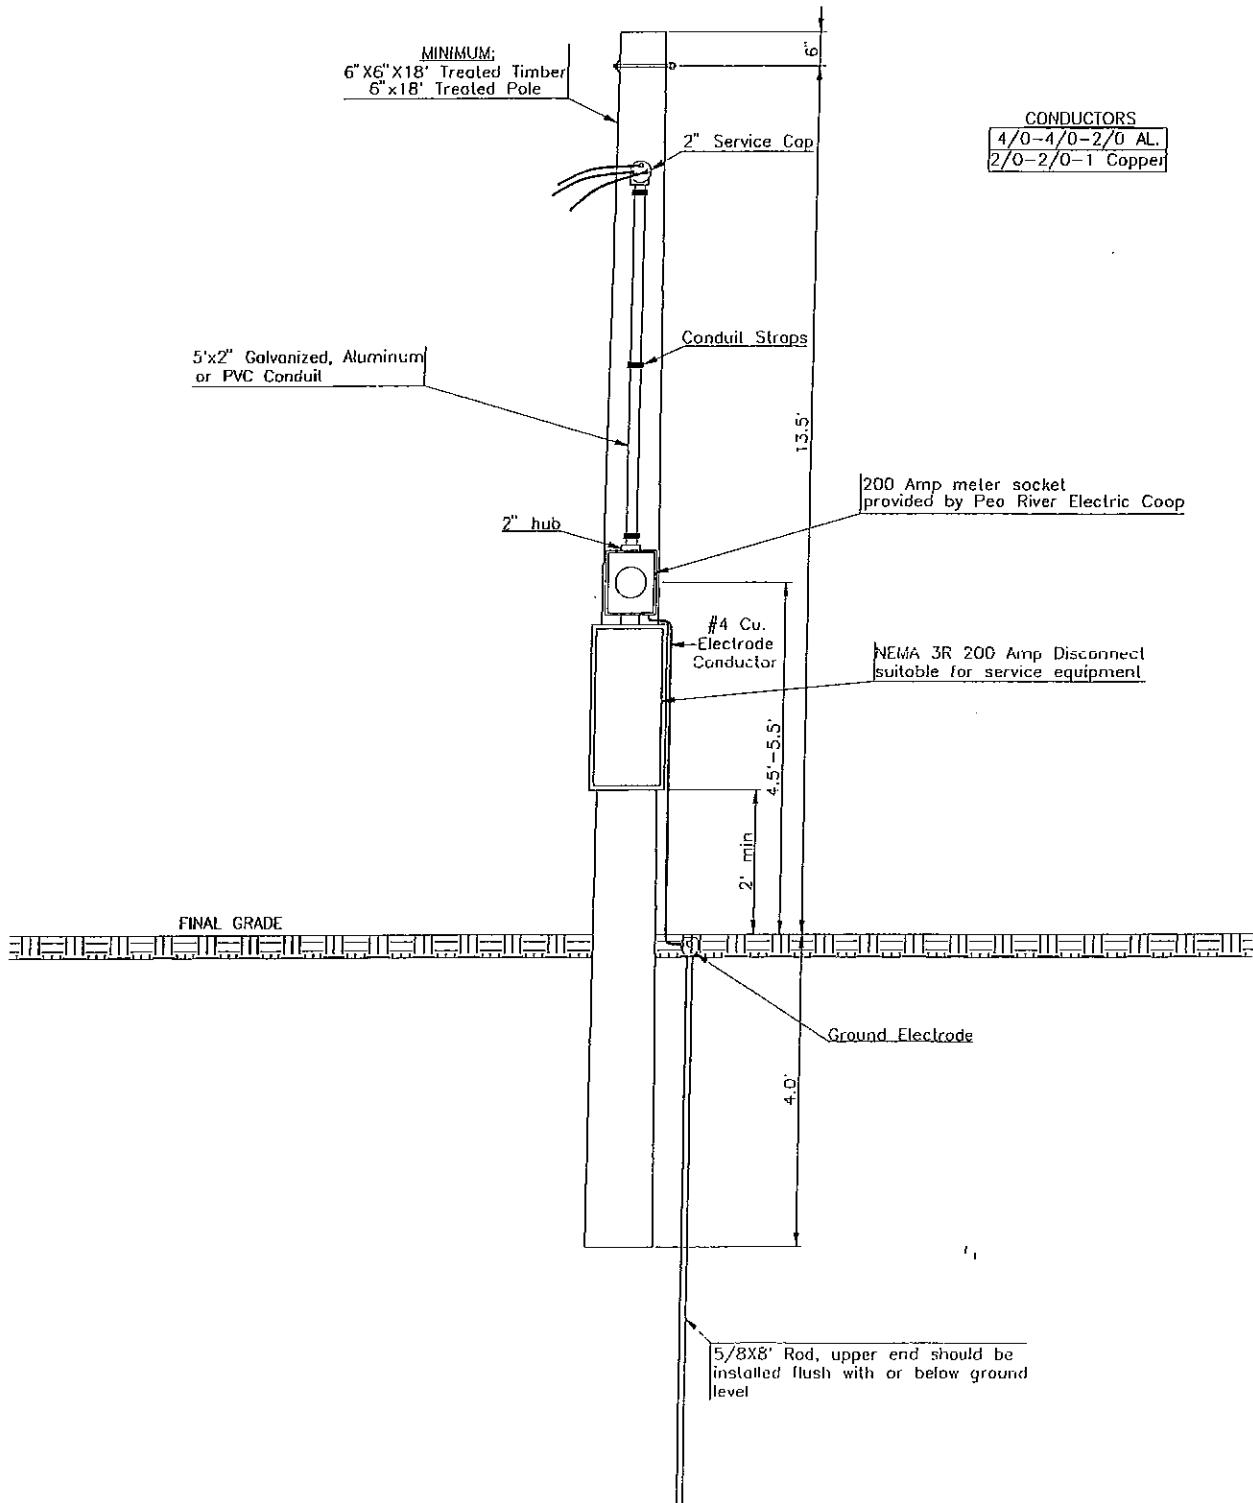

PEA RIVER ELECTRIC COOPERATIVE
200 AMP METER POLE
18' POLE

APPROVED BY: E.J.
DRAWN BY: C.W.
REVISION DATE: 03/14/97